

SUBMISSIONS:

SD PROGRESS	6.8.04
DRB WORKSESSION	6.10.04
DRB SKETCH SUBMISSION	6.29.04
PROGRESS - CHECK	10.11.04
PROGRESS	10.18.04
PROGRESS	10.25.04
PROGRESS	12.10.04
APPRAISAL PROGRESS	2.10.05
INT./PRICE/CONST.	3.9.05
INTERIOR CABINET MTG	5.03.06
ELECTRICAL CENTER LINES	07.10.06
FUTURE KITCHEN	08.15.06
FUTURE KITCHEN	08.01.07
POOL SCHEME	10.22.07
SNOW FENCE SUPPLEMENT	5.12.08


LOT 412

135 HOOD PARK RD

MOUNTAIN
 VILLAGE
 CO

UPPER
 LEVEL
 PLAN

A2.3

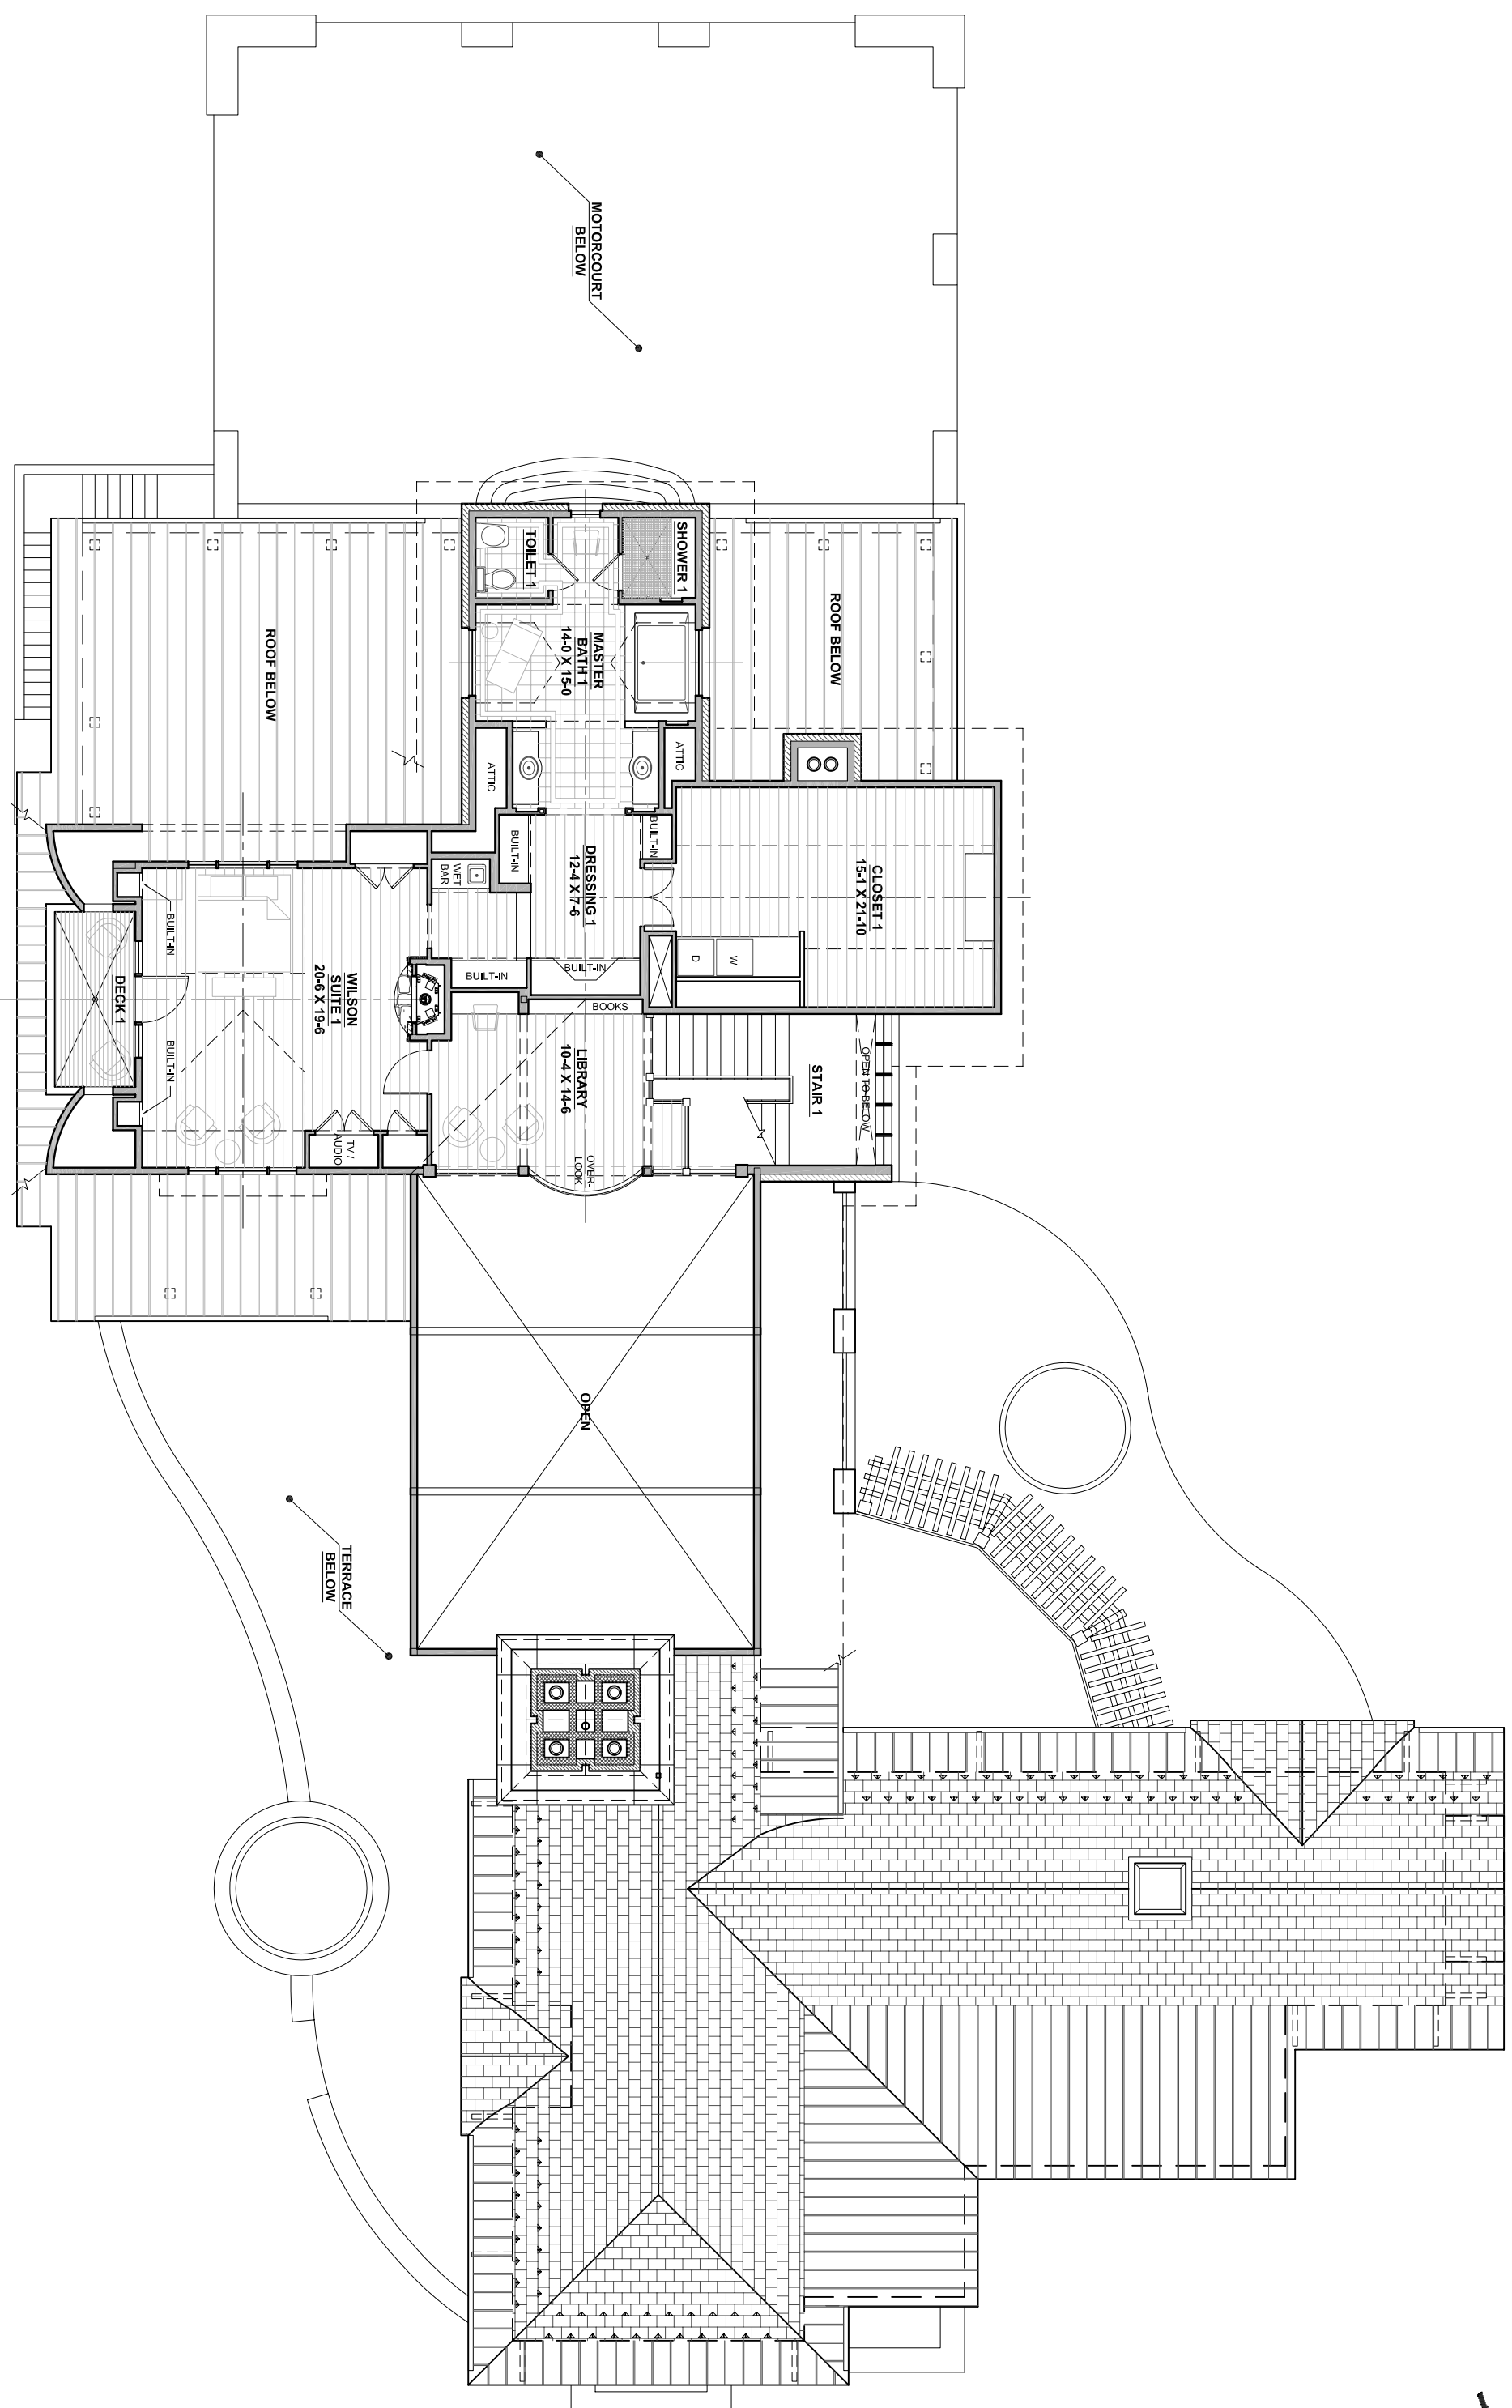

1 UPPER LEVEL PLAN

SCALE: 3/32" = 1'-0"

